


NOTE: THE FOLLOWING WAS COPIED FROM THE HARD TO READ DARK AREA AT THE UPPER RIGHT CORNER OF THIS MAP.
 Frank C. Tuttle, Sr.
 Tennessee Certified General Real Estate Appraiser
 License # 738
 8/98

NO	GRANTOR	GRANTEE	DATE OF DEED	RECORDED	CUST#
1	Z. R. Demos	N & N.W.R.R. CO.	Oct. 31, 1859	Office of Secretary	3155
2	Anne J. Thompson	N.C. & ST. L.R.	Aug. 16, 1915	D.B. 486 - 651 Aug 18, 1916	3433
3	John House	N. & N.W.R.R. Co.	July 6, 1859	Office of Secretary	3136

Road was built by the Nashville and Northwestern R. R. Co. See Minute Book 57 (59 7), page 495 (4857 Or 4557) of the Chancery Records at Nashville for decree confirming sale of the Nashville and Chattanooga R. R. Co. 7777 and was later changed to the Nashville & St. Louis Railway.

← COPY



On this sheet all the fences along the track are the property of the N.C. & St. L. Ry. Except those fences marked "Private"

Cont. No.	Date	Description
106991	8-10-60	City of Nashville ~ Power Line (6.4 KV) Ring at U.S. 785+90

RIGHT-OF-WAY AND TRACK MAP
 NASHVILLE, CHATTANOOGA AND ST. LOUIS RY.
 NASHVILLE DIVISION
 STATION 664+28 TO STATION 769+88
 SCALE 1 IN. = 200 FT. JUNE 30, 1916
 M.P. 12.6 to 14.6

Sheet No. 6 of 87 Sheets of Nashville Div. from survey station 664+28 to survey station 769+88

OFFICE OF CHIEF ENGINEER
 NASHVILLE, TENN.
 J. G. [Signature]
 Division Engineer

701-A-3

DAVIDSON COUNTY

19-018

19-1